



TOWN OF SMITHFIELD

"The Ham Capital of the World"

Thursday, December 13th, 2018

TO: BOARD OF HISTORIC & ARCHITECTURAL REVIEW (BHAR)

FROM: WILLIAM G. SAUNDERS, IV, AICP, CZA
DIRECTOR OF PLANNING, ENGINEERING & PUBLIC WORKS

RE: MONTHLY MEETING

The BHAR will hold its regularly scheduled monthly meeting on **Tuesday, December 18th, 2018 at 6:30 PM** in Conference Rooms A and B at the Smithfield Center.

If you have any questions or concerns, please contact John Settle at 1-(757)-365-4200 or jsettle@smithfieldva.gov.

cc: Town Council
William H. Riddick, III, Town Attorney
The Smithfield Times
The Daily Press
File

DEPT. OF PLANNING, ENGINEERING, AND PUBLIC WORKS

310 Institute Street, P.O. Box 246 • Smithfield, VA 23431 • (757) 365-4200 • Fax (757) 357-9933
www.smithfieldva.gov • Local Cable Channel 6

SMITHFIELD BOARD OF HISTORIC & ARCHITECTURAL REVIEW (BHAR) AGENDA

Tuesday, December 18th, 2018, 6:30 PM

1) Planning & Zoning Administrator’s Report

- On Tuesday, December 4th, 2018, staff became aware of several exterior changes to 145 Riverview Ln (TPIN 21A-03-B022), a non-contributing property (see PZA report attachment 1). Under Section 3.M.E of the Smithfield Zoning Ordinance (SZO), staff is allowed to approve certain improvements to non-contributing properties within the Historic Preservation Overlay (HPO). Staff is prepared to issue a letter of support to the property owner, which will include a firm reminder that further improvements may require BHAR approval.
- On Tuesday, December 4th, 2018, staff became aware that the dumpster enclosure approved by the BHAR at its Tuesday, October 16th, 2018 meeting exceeded six feet (6’) in height, utilized a style of treated lumber that was not “dog eared”, and was painted cream in color. Two (2) heliacal embellishments were also visible on the enclosure’s exterior. This contradicted the application approved by the BHAR, which was for a dumpster enclosure that was supposed to be no taller than six feet (6’) in height, utilizing “dog eared” style treated lumber, and painted white in color. The applicant has agreed to bring the enclosure into compliance with the BHAR approval, or otherwise seek after-the-fact permitting, if possible (see PZA report attachment 2).

2) Upcoming Meetings and Activities

- Tuesday, December 18th – 6:30 PM – BHAR Meeting
- Tuesday, December 18th – 7:30 PM – Board of Zoning Appeals (BZA) Meeting (Cancelled)
- Tuesday, January 8th – 6:30 PM – Planning Commission Meeting
- Tuesday, January 8th – 7:30 PM – Town Council Meeting
- Tuesday, January 15th – 6:30 PM – BHAR Meeting

3) Public Comments

4) Board Member Comments

5) Color Change – 107 Thomas St – Contributing – Vicky Adams, applicant (Staff report, BHAR application, two (2) photographs of building prior to (proposed) color change, and an official Sherwin-Williams “colonial yellow” color swatch are enclosed).

6) Demolition & New Construction – 210 Drummonds Ln – Non-Contributing – JVC LLC, applicant (Staff report, BHAR application, elevation drawings, existing foundation plan, roof details, siding details, trim, window trim, fascia, and soffit details, and color chips are enclosed).

7) Approval of the Tuesday, October 16th, 2018 meeting minutes (enclosed).

8) Approval of the Tuesday, November 20th, 2018 meeting minutes (enclosed).

.....
: **NOTICE OF INTENT TO COMPLY WITH THE AMERICANS WITH DISABILITIES ACT (ADA)** :
: Reasonable efforts will be made to provide assistance or special arrangements to qualified individuals with :
: disabilities in order to participate in or attend Board of Historic & Architectural Review (BHAR) meetings. :
: ADA compliant hearing devices are available for use upon request. Please call 1-(757)-365-4200 at least :
: twenty-four (24) hours prior to the meeting date so that proper arrangements may be made. :
:.....



ENCLOSURE 2



TOP: APPROVED MATERIAL FOR ENCLOSURE

BOTTOM: ENCLOSURE AS CONSTRUCTED



BOARD OF HISTORIC & ARCHITECTURAL REVIEW (BHAR) STAFF REPORT

Tuesday, December 18th, 2018

Applicant	Vicky Adams 107 Thomas St Smithfield, VA 23430
Property	107 Thomas St TPIN 21A-01-083 .3 ac SE side Thomas St; 150' SW of Thomas St & N Church St
Classification	Contributing
Zoning	Downtown Neighborhood Residential (DNR)
Adjacent Zoning	DNR & Downtown (D)
Project Description	The applicant is seeking approval to change the color of the portions of the primary façade of her home at 107 Thomas St from the existing yellow color to “colonial yellow”, which is a softer yellow color.

Please contact John Settle at 1-(757)-365-4200 or jsettle@smithfieldva.gov with any questions.



TOWN OF SMITHFIELD

310 Institute Street, P. O. Box 246, Smithfield, VA, 23431
(757) 365-4200 - Fax (757) 357-9933

BOARD OF HISTORIC AND ARCHITECTURAL REVIEW (BHAR) APPLICATION

Date of Application 9-18-18 Date of Meeting 12-18-18

In accordance with Article 3.M of the Zoning Ordinance, this application must be completed and all materials (Ten (10) copies each of completed application and additional materials) as requested below must be submitted to the town at least 21 days before the regularly scheduled BHAR meeting. If any new materials are submitted at the meeting, then the BHAR may table the application. The BHAR meets the 3rd Tuesday of the month (unless otherwise noted) at 6:30 pm in conference rooms A&B at the Smithfield Center, 220 North Church Street.

As of May 4, 2004, all applications approved by the BHAR shall begin construction, installation, etc. within one (1) year from the date of approval and shall be completed within two (2) years from the date of BHAR approval. If these two conditions are not met, then the application becomes null and void, and the applicant shall reapply to the BHAR. The applicant's, or their representative's, presence is requested at the meeting.

I, Vicky Adams, am seeking BHAR approval for the following (check all that apply)
(print name)
which is located at 107 Thomas St.

- New Single Family Residence** (submit roof, siding, brick, and color samples; window details; elevations of the structure; site plan/survey – also see NOTES 1 & 2, below)
- New Commercial Structure** (submit roof, siding, brick, and color samples; window details; elevations of the structure; site plan/ survey – also see NOTES 1 & 2, below)
- Addition to existing building** (submit roof, siding, brick, and color samples; window details; elevations of the structure; site plan/survey) (The addition will be _____ sq. ft.)
- Accessory structure** (i.e., shed, detached garage, etc.) Accessory Structure Height _____ ft.
(submit roof, siding, brick, and color samples; window details; elevations of the structure; site plan/survey)
- Siding Change** (submit siding sample)
existing siding: _____ proposed siding: _____
- NOTE:** The BHAR strongly encourages cement siding (i.e., "hardi-plank") as a more suitable alternative to vinyl siding.
- Roof Change** (submit shingle sample)
existing roof: _____ proposed roof: _____
- NOTE:** The BHAR strongly encourages that if you choose architectural shingles, choose at least 30-year architectural shingles.
- Color Change** (submit color samples)
existing colors: White, Yellow proposed colors: Colonial Yellow
- Sign** (submit colored drawing (drawn to scale) with dimensions, plat/survey with sign location noted – Also refer to Article 10 of the Zoning Ordinance for sign regulations (i.e., max. height, max. size, etc.)
- Window change** (submit window details)
existing window type: _____ proposed window type: _____
- Other**

1. Applicant/Property Owner Name T. Vicky Adams
Address: 107 Thomas St. Phone: 804-239-9039
Smithfield, VA 23430 E-mail: _____

DECLARATION OF CONSENT:

By signing below, the property owner/applicant/agent consents to entry upon the subject property by public officers, employees, and agents of the Town of Smithfield to view the site for purposes of processing, evaluating or deciding this application.

Name: (printed or typed) T. Vicky Adams
Name: (signature) [Signature]




OCT 10 2018



OCT 10 2018

107 Thomas Street proposed color - Colonial Yellow

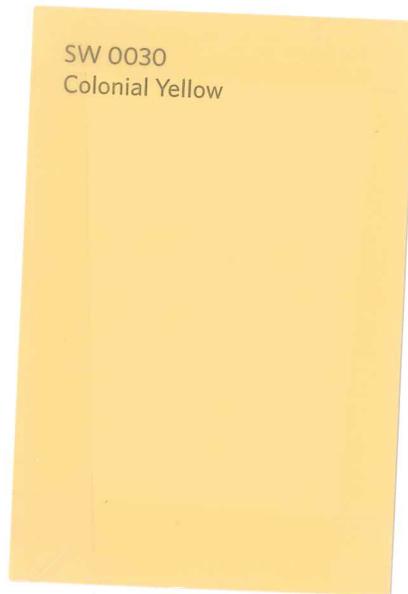

BOARD OF HISTORIC & ARCHITECTURAL REVIEW (BHAR) STAFF REPORT

Tuesday, December 18th, 2018, 6:30 PM

Applicant	JVC LLC 1600 S Church St Smithfield, VA 23430
Property	210 Drummonds Ln TPIN 21A-01-242 .21 ac SW side Drummonds Ln; Drummonds Ln & Cedar St
Classification	Non-Contributing
Zoning	Downtown Neighborhood Residential (DNR)
Adjacent Zoning	DNR & Multi-Family Residential (MFR)
Project Description	<p>On Friday, November 2nd, 2018, staff administratively approved the demolition of a non-contributing building at 210 Drummonds Ln (in accordance with Smithfield Zoning Ordinance Section (SZO) 3.M.E.4.B). Staff will note that this approval was given after it had been found that most of the building had already been demolished, and that delaying its complete removal would have produced a hazard.</p> <p>The applicant now desires to construct a new, single-family, detached dwelling on the property, utilizing the existing foundation and keeping the existing building foot print intact.</p>

The proposed materials and colors for the complete re-build are as follows;

Roofing; Architectural style asphalt shingles, weathered wood (brown) in color.

Siding; L. P. Smart Siding (engineered wood) lap style with wood grain pattern, with 7 inch exposure, “rookwood dark green” in color.

Trim, Fascia, and Soffit; CertaTrim, PVC, “pacer white” in color.

Windows; Vinyl, double hung with four over one grid patten, white in color.

Window trim; CertaTrim, PVC, “pacer white” in color.

Front porch; Treated lumber, “chateau brown” in color.

Front porch columns; CertaTrim, PVC, “pacer white” in color.

Front door; Fiberglass, “chateau brown” in color.

Foundation; Cinder block with stucco to match siding in color.

For inquiries, please contact John Settle at 1-(757)-365-4200 or jsettle@smithfieldva.gov.



TOWN OF SMITHFIELD

310 Institute Street, P. O. Box 246, Smithfield, VA 23431
(757) 365-4200 - Fax (757) 357-9933

BOARD OF HISTORIC AND ARCHITECTURAL REVIEW (BHAR) APPLICATION

Date of Application 12-2018 Date of Meeting 12-18-2018

In accordance with Article 3.M of the Zoning Ordinance, this application must be completed and all materials (Ten (10) copies each of completed application and additional materials) as requested below must be submitted to the town at least 21 days before the regularly scheduled BHAR meeting. If any new materials are submitted at the meeting, then the BHAR may table the application. The BHAR meets the 3rd Tuesday of the month (unless otherwise noted) at **6:30 pm in conference rooms A&B at the Smithfield Center, 220 North Church Street.**

As of May 4, 2004, all applications approved by the BHAR shall begin construction, installation, etc. within one (1) year from the date of approval and shall be completed within two (2) years from the date of BHAR approval. If these two conditions are not met, then the application becomes null and void, and the applicant shall reapply to the BHAR. The applicant's, or their representative's, presence is requested at the meeting.

I, Crystal Romero and Vincent Carollo, am seeking BHAR approval for the following (check all that apply)
(print name)

which is located at 210 Drummonds Lane

Complete renovation -
 New Single Family Residence (submit roof, siding, brick, and color samples; window details; elevations of the structure; site plan/survey – also see NOTES 1 & 2, below)

New Commercial Structure (submit roof, siding, brick, and color samples; window details; elevations of the structure; site plan/ survey – also see NOTES 1 & 2, below)

Addition to existing building (submit roof, siding, brick, and color samples; window details; elevations of the structure; site plan/survey) (The addition will be _____ sq. ft.)

Accessory structure (i.e., shed, detached garage, etc.) Accessory Structure Height _____ ft.
(submit roof, siding, brick, and color samples; window details; elevations of the structure; site plan/survey)

Siding Change (submit siding sample)

existing siding: Wood proposed siding: Wood, LP Smart Siding

NOTE: The BHAR strongly encourages cement siding (i.e., "hardi-plank") as a more suitable alternative to vinyl siding.

Roof Change (submit shingle sample)

existing roof: Architectural Style, Brown proposed roof: Architectural Style, ^{Weathered} wood color

NOTE: The BHAR strongly encourages that if you choose architectural shingles, choose at least 30-year architectural shingles.

Color Change (submit color samples)

existing colors: Beige/Tan proposed colors: _____

Sign (submit colored drawing (drawn to scale) with dimensions, plat/survey with sign location noted – Also refer to Article 10 of the Zoning Ordinance for sign regulations (i.e., max. height, max. size, etc.))

Window change (submit window details)

existing window type: Wood proposed window type: Vinyl w/ 4 over 4 grids and PVC Trim

Other

1. Applicant/Property Owner Name JVC Holdings LLC % Vincent Carollo and Crystal Romero

Address: P.O. Box 391 Phone: 757-897-0185

Smithfield, VA 23431 E-mail: Crystal@jvcholdingsllc.com
vcarollo@jvcholdingsllc.com

DECLARATION OF CONSENT:

By signing below, the property owner/applicant/agent consents to entry upon the subject property by public officers, employees, and agents of the Town of Smithfield to view the site for purposes of processing, evaluating or deciding this application.

Name: (printed or typed) Crystal Romero for JVC Holdings LLC

Name: (signature) [Signature]

40 YR. ARCH. SHINGLES,
TYP.

12
8

12
8


1ST CLG
9'-4"


L.P.
Smart
SIDING,

1ST FLR
1'-4"

GRADE
0'-0"

1 FRONT ELEVATION
SCALE: 1/4"=1'-0"

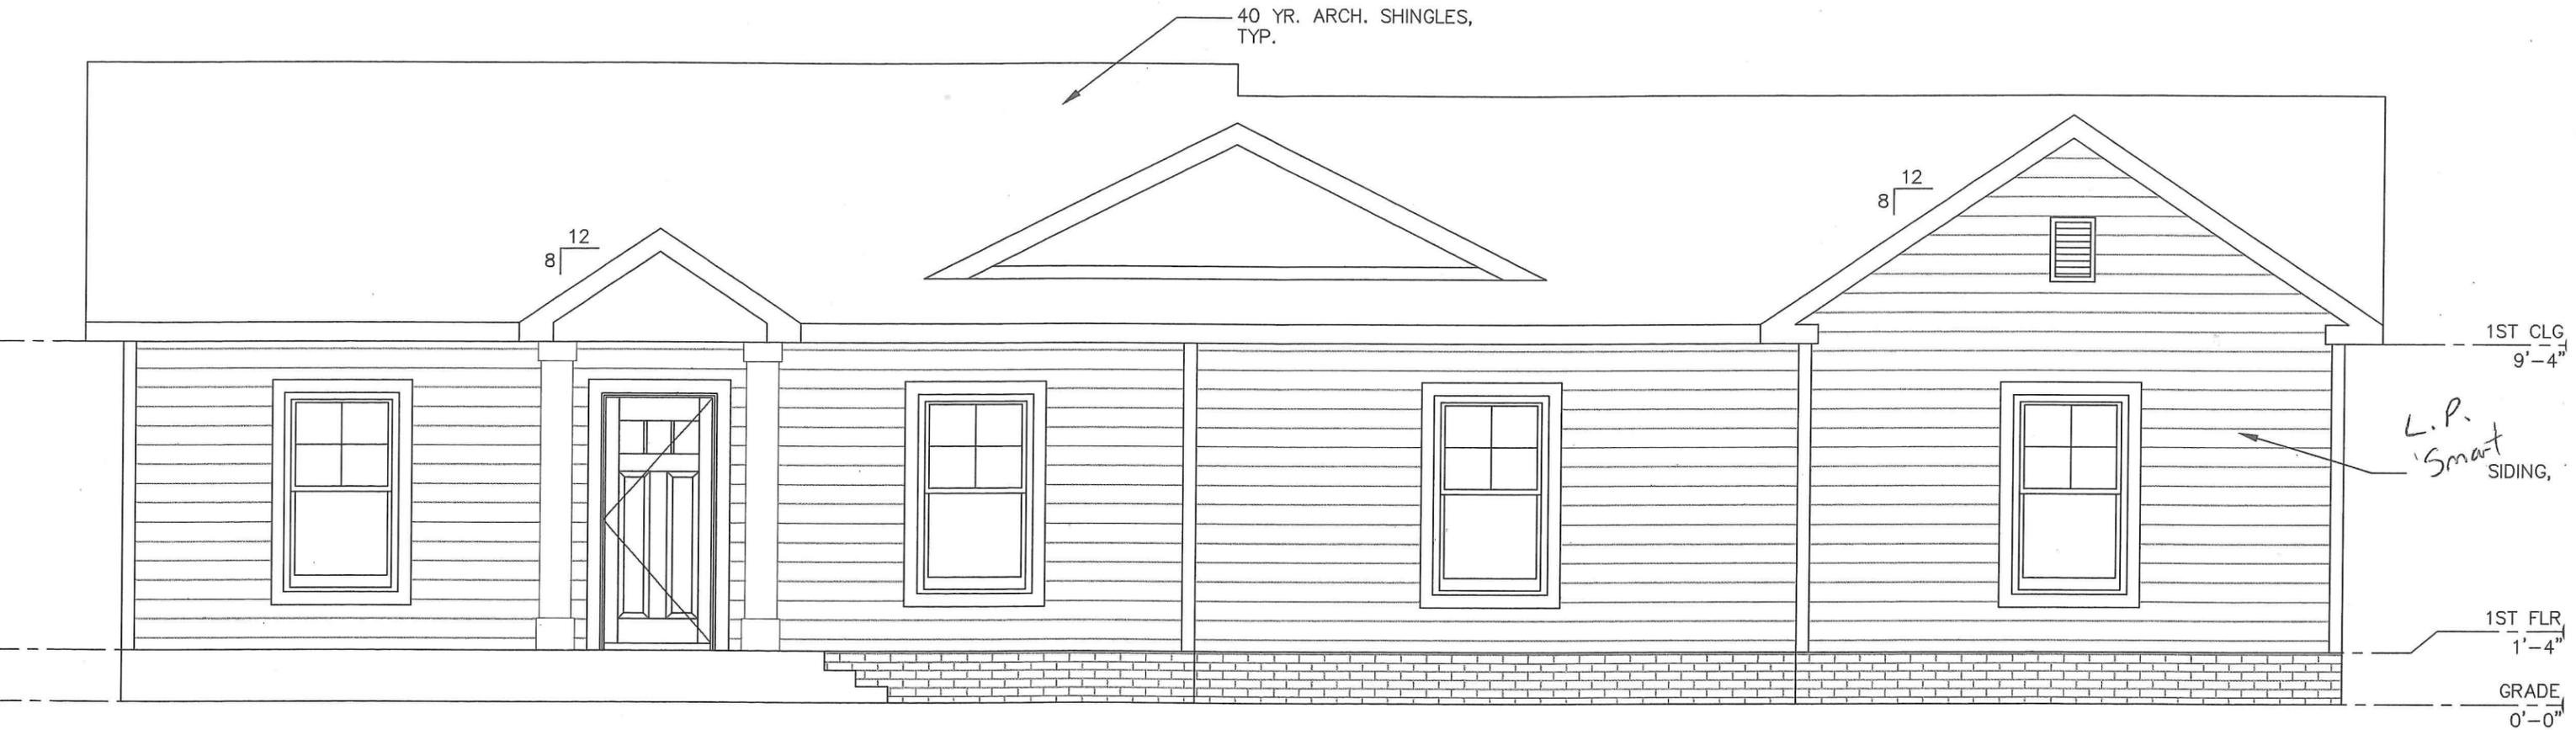


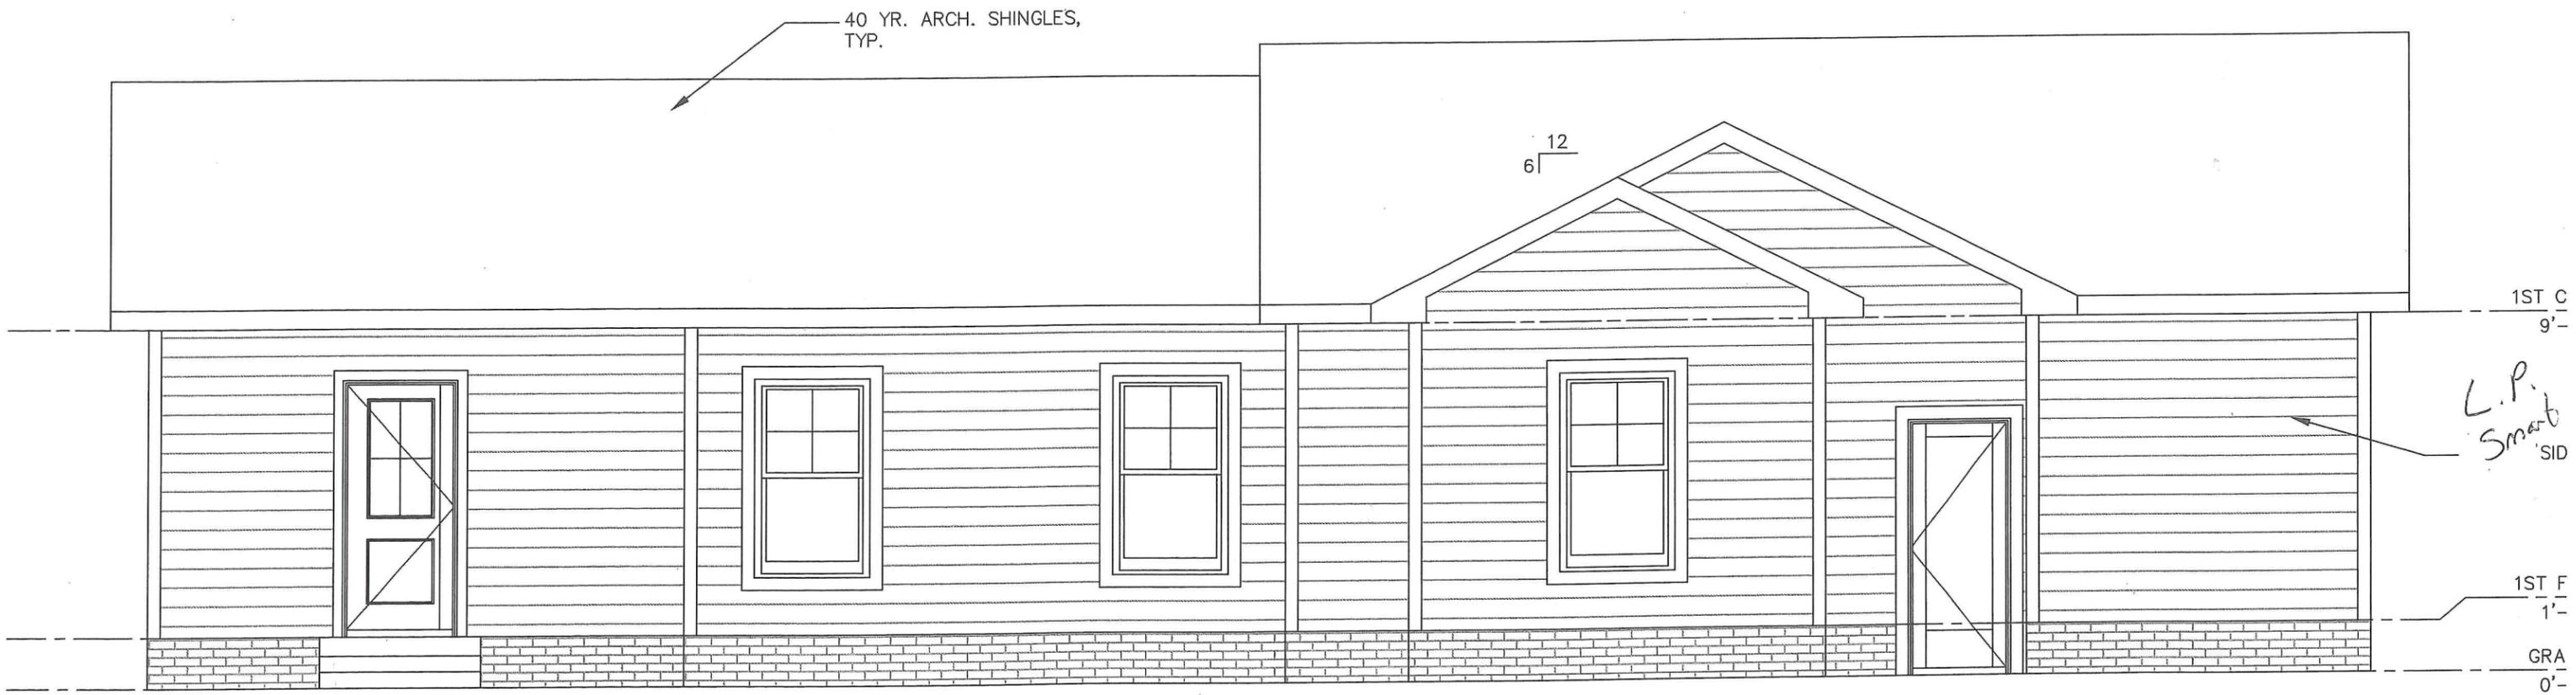


2 REAR ELEVATION
SCALE: 1/4"=1'-0"

LP
Smart

SIDING, TYP.

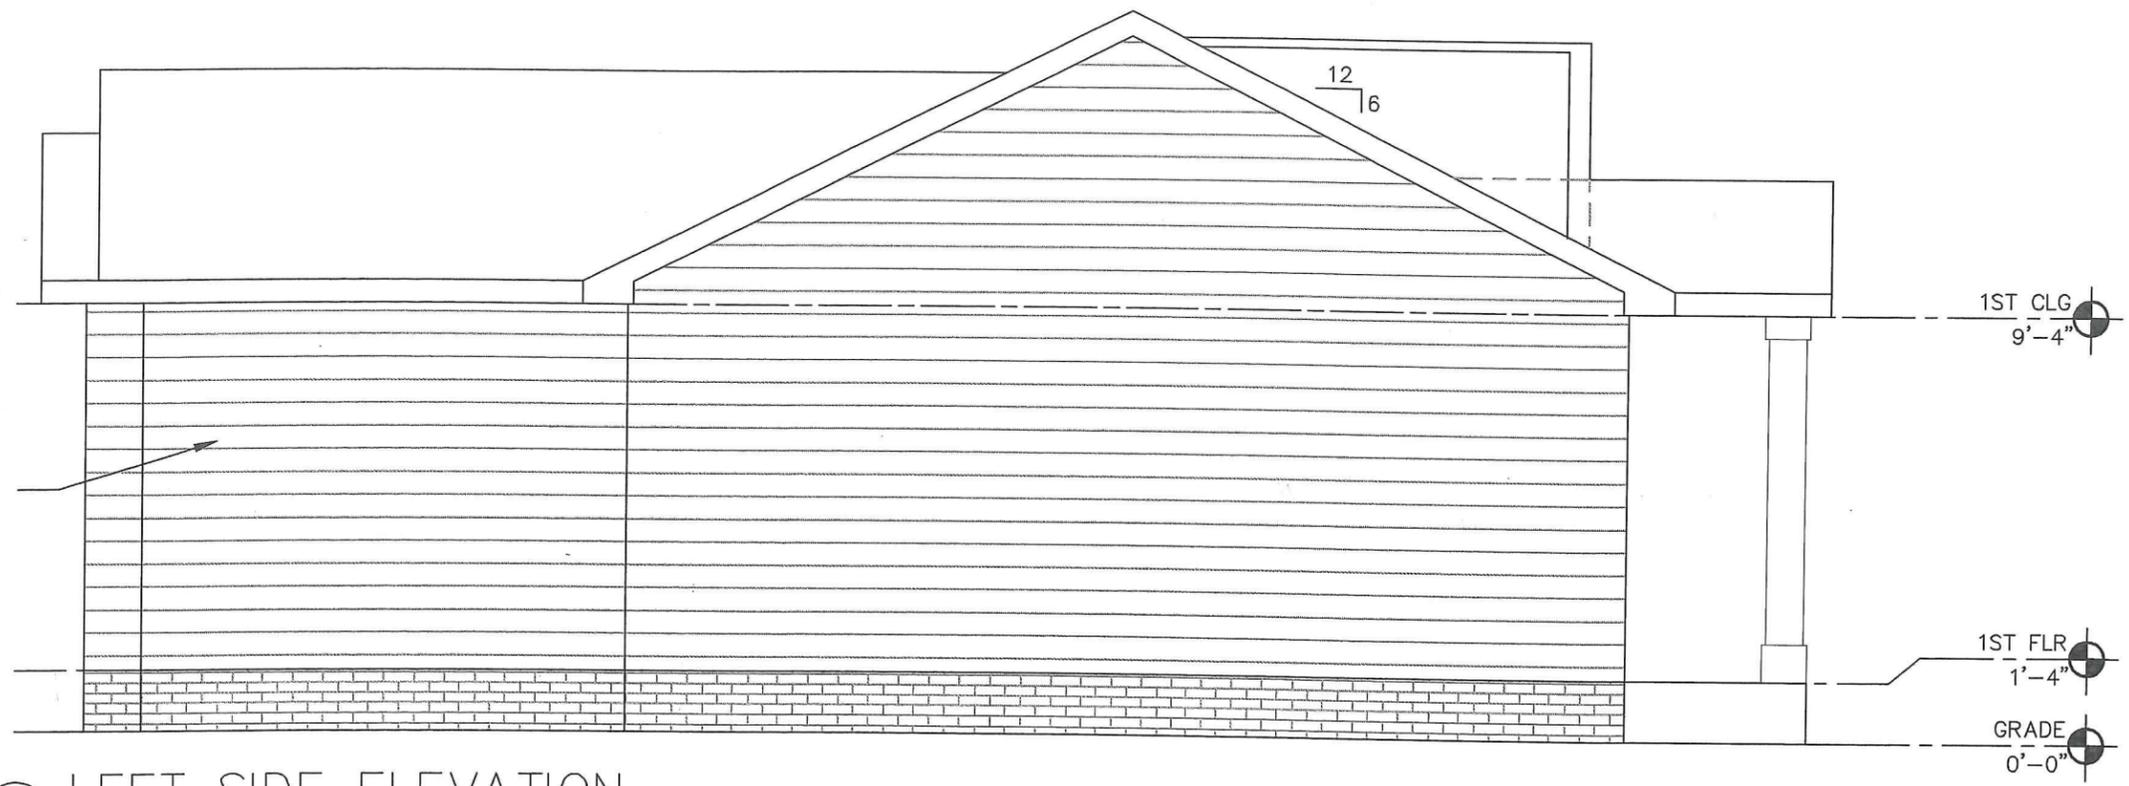


3 LEFT SIDE ELEVATION
SCALE: 1/4"=1'-0"

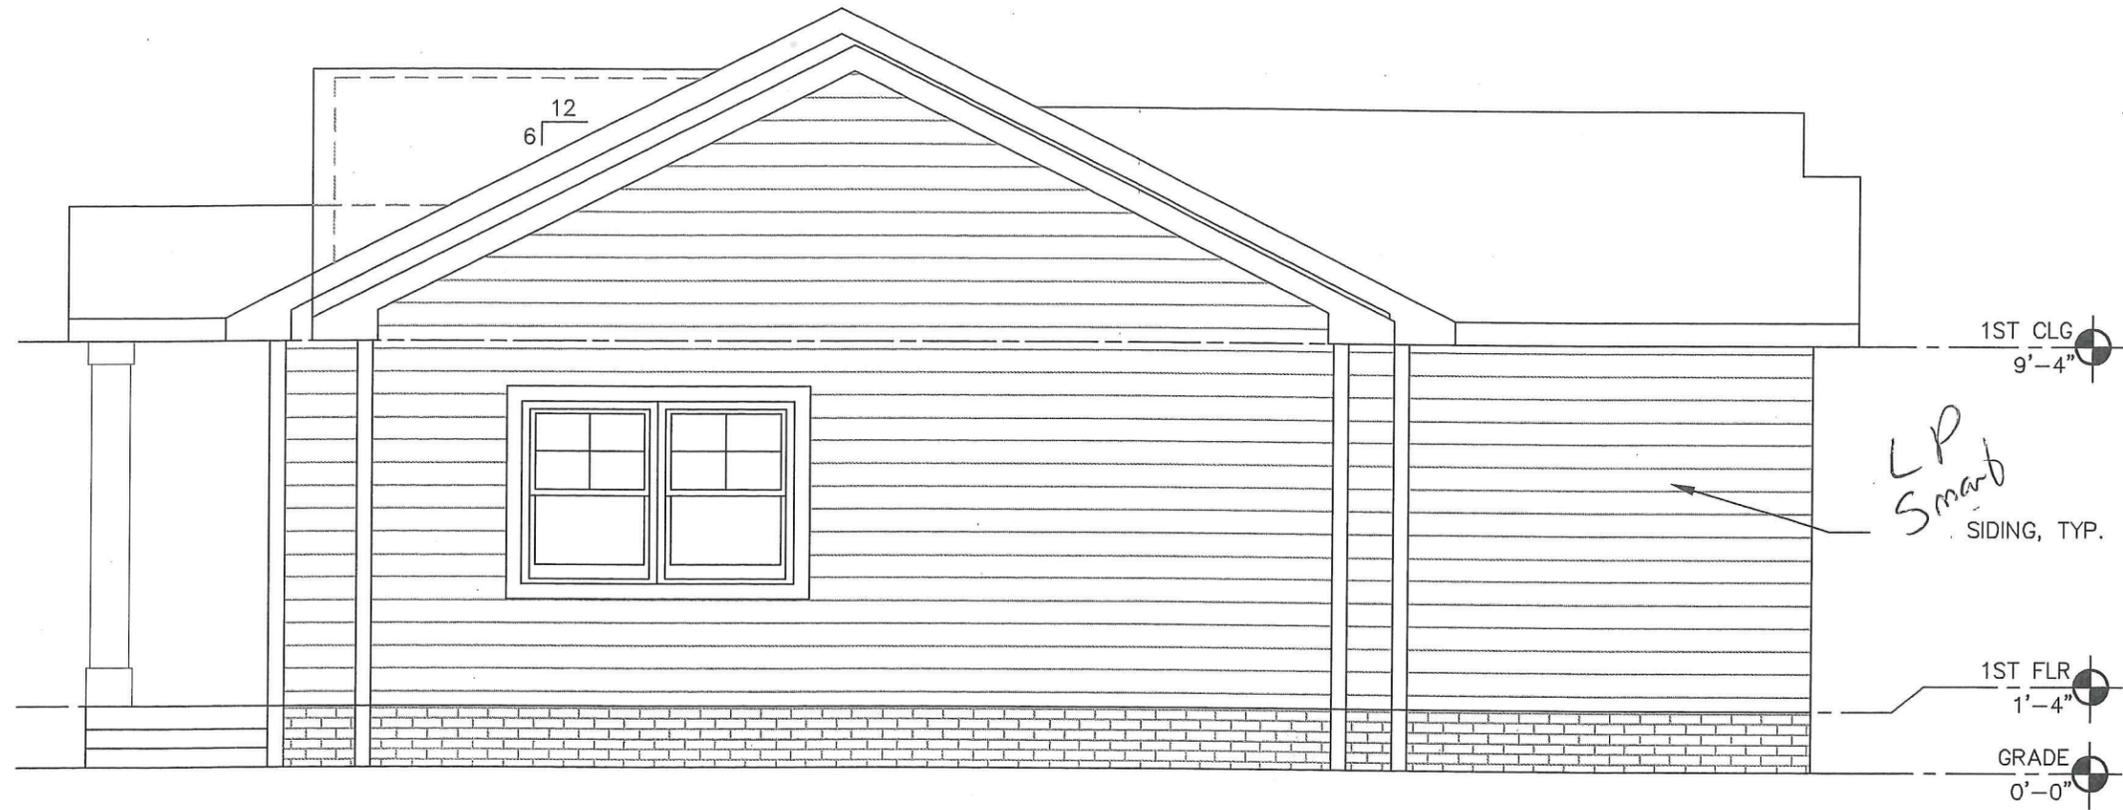

4 RIGHT SIDE ELEVATION
SCALE: 1/4"=1'-0"

Roof

HOME / RESIDENTIAL ROOFING / PRODUCTS / LANDMARK®

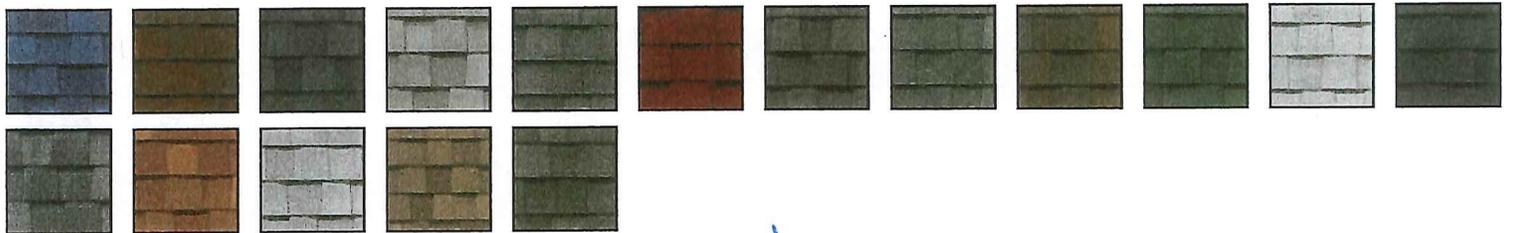

color:
WEATHERD
WOOD.

LANDMARK®

[OVERVIEW](#)

[TECHNICAL INFO](#)

[INSTALLATION](#)

[WARRANTY](#)

[FIND A PRO](#)

LANDMARK®

For homeowners seeking true peace of mind, Landmark® shingles are the high-quality, reliable choice for beautifying and protecting a home. With a dual-layered design that emulates the dimensionality of true wood shake, Landmark asphalt shingles offer the heaviest weight and widest array of color options in their class, allowing you to create or re-create the ideal look for your home with confidence. Backed by a 100+ year legacy of trusted manufacturing performance, all Landmark shingles include CertainTeed's industry-leading, lifetime-limited warranty.

- Certified as meeting the industry's toughest third-party (UL) manufacturing quality standards
- Dual-layered construction provides extra protection from the elements
- Ten year StreakFighter® algae-resistance warranty
- Class A fire-resistance rating

Due to variation in computer monitors and printers, the color samples seen on your computer screen may not exactly match the corresponding color. To verify actual product color, ask to see the actual product, available through a CertainTeed contractor or distributor.

PRODUCT OVERVIEW

- [Landmark Series Brochure](#)
- [Southeast/South Atlantic](#)
- [Integrity Roof System Brochure](#)
- [StreakFighter Algae-Resistant Shingles Brochure](#)
- [NailTrack Sell Sheet](#)
([More Info](#)).

TECHNICAL SPECS

- [Data Sheet - Landmark Series](#)
- [SDS - Asphalt Shingle - AR](#)
- [SDS - Asphalt Shingle - non-AR](#)
- [3-Part Spec - Landmark](#)
([More Info](#)).

INSTALLATION

- [Landmark Installation Instructions](#)
- [Video:Installing Landmark - five course pattern, alternate closed cut valley & skylight flashing](#)
([More Info](#)).

WARRANTY

- [Asphalt Shingle Limited Warranty](#)
- [SureStart Warranty Brochure](#)
([More Info](#)).

MADE EASY

TECHNICAL INFORMATION

- Two-piece laminated fiber glass-based construction
- 229 / 240 lbs. per square (weight dependent on manufacturing facility)
- UL Class A fire resistance
- UL certified to meet ASTM D3462
- UL certified to meet ASTM 3018 Type I
- Conforms to CSA standard A123.5
- Miami-Dade Product Control Acceptance: Please see the Notice of Acceptance (NOA) to determine approved products by manufacturing location.

SPECS

- Data Sheet - Landmark Series
- SDS - Asphalt Shingle - AR
- SDS - Asphalt Shingle - non-AR
- 3-Part Spec - Landmark
- 3-Part Spec - Landmark AR
- Miami-Dade NOA - Landmark
- ICC-ES-ESR-1389
- ICC-ES ESR-3537
- FL-5444 - Asphalt Roofing Shingles
- Landmark UL USA Compliance
- Landmark UL Canada Compliance

INSTALLATION

Applying a roof system correctly is essential to the warranty and performance of the roof. Please refer to the installation instructions for complete details. Available in both English and Spanish.

INSTALLATION

- [Landmark Installation Instructions](#)
- [Video: Installing Landmark - five course pattern, alternate closed cut valley & skylight flashing](#)

WARRANTY DETAILS

CertainTeed warrants that its shingles will be free from manufacturing defects, and provides the extra assurance of SureStart™ protection. Below are highlights of the warranty for Landmark®. See CertainTeed's Asphalt Shingle Products Limited Warranty document for specific warranty details regarding this product.

- Lifetime, limited transferable warranty
- 10-year SureStart™ warranty (100%)

WARRANTY

- [Asphalt Shingle Limited Warranty](#)
- [SureStart Warranty Brochure](#)

replacement and labor costs due to manufacturing defects)

- 10-year StreakFighter® warranty against streaking and discoloration caused by airborne algae
- 15-year, 110 mph wind-resistance warranty
- Wind warranty upgrade is available for Landmark up to 130 mph. Specified CertainTeed starter and CertainTeed hip and ridge are required

EXPORT INFORMATION


Landmark® asphalt roofing shingles are available for Export. Please review the related Export documents for additional information.

EXPORT LINKS

- [Export Roofing Selection Guide](#)
- [International Limited Product Warranty](#)
- [Declaration of Performance Documents](#)



We use cookies on our website to provide you with an improved browsing experience. The cookies we use do not store any personal information. See our privacy policy for more information.

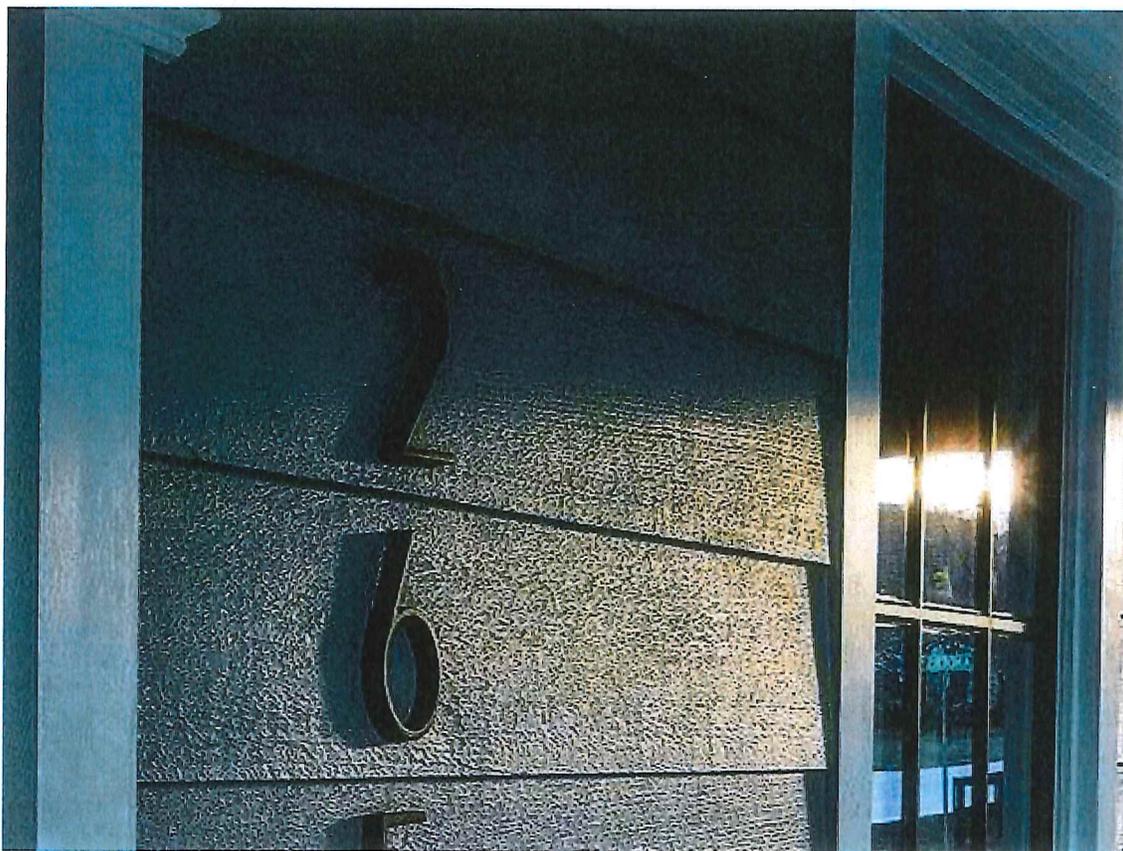

Beauty

LP SmartSide products are a superb choice to upgrade a home's beauty and curb appeal. It is always a smart choice when accenting homes partially finished in stone, stucco or brick. The beautiful contrast of these exterior claddings creates architectural balance that's visually appealing and welcoming.



Durability

LP SmartSide Trim & Siding is treated to the core with LP's proprietary SmartGuard® process, making it one of the most durable siding solutions available on the market today.

- LP lap siding resists hail and impact damage better than fiber cement and vinyl siding
- Stands up to harsh weather in any climate
- Resists damage from termites and fungal decay



Workability

LP SmartSide treated engineered wood siding cuts out the time you spend dealing with warped and split pieces when properly stored and applied. Virtually every piece leaves the mill straight and ready to use.

- Works and cuts like traditional wood
- Requires fewer tools than fiber cement products
- Weighs less, easier to carry, less breakage than fiber cement
- Longer lengths may mean fewer seams and less waste when compared to fiber cement

CertaTrim[®]


Exterior Trim

Columns,
Window trim,
Fascia
soffit.

CertainTeed
SAINT-GOBAIN


Trimboards

Trim is a subtle finishing touch that brings exterior components beautifully together, creating definition and symmetry, while allowing exterior colors, profiles and design elements to take center stage.

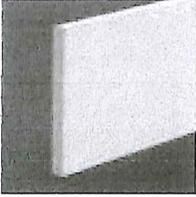

Trimboards—Smooth/Smooth, White

Nominal	Actual	Order Number*	FULL UNIT			HALF UNIT		
			PCS	LF	Weight lbs	PCS	LF	Weight lbs
5/8 in. x 4 in. x 18 ft.	5/8 in. x 3-1/2 in. x 18 ft.	8100005T	260	4680	2912	130	2340	1561
5/8 in. x 6 in. x 18 ft.	5/8 in. x 5-1/2 in. x 18 ft.	8100205T	160	2880	2827	80	1440	1518
5/8 in. x 8 in. x 18 ft.	5/8 in. x 7-1/4 in. x 18 ft.	8100305T	120	2160	2801	60	1080	1505
5/8 in. x 10 in. x 18 ft.	5/8 in. x 9-1/4 in. x 18 ft.	8100405T	100	1800	2966	50	900	1588
5/8 in. x 12 in. x 18 ft.	5/8 in. x 11-1/4 in. x 18 ft.	8100505T	80	1440	2891	40	720	1550
1 in. x 4 in. x 18 ft.	3/4 in. x 3-1/2 in. x 18 ft.	8101005T	260	4680	3312	117	2106	1492
1 in. x 6 in. x 18 ft.	3/4 in. x 5-1/2 in. x 18 ft.	8101205T	160	2880	3059	72	1296	1606
1 in. x 8 in. x 18 ft.	3/4 in. x 7-1/4 in. x 18 ft.	8101305T	108	1944	2999	54	972	1604
1 in. x 10 in. x 18 ft.	3/4 in. x 9-1/4 in. x 18 ft.	8101405T	90	1620	3158	45	810	1684
1 in. x 12 in. x 18 ft.	3/4 in. x 11-1/4 in. x 18 ft.	8101505T	72	1296	3086	36	648	1648
1 in. x 16 in. x 18 ft.	3/4 in. x 15-1/4 in. x 18 ft.	8114105T	—	—	—	24	432	1668
5/4 in. x 4 in. x 18 ft.	1 in. x 3-1/2 in. x 18 ft.	8102005T	208	3744	3735	91	1638	1752
5/4 in. x 5 in. x 18 ft.	1 in. x 4-1/2 in. x 18 ft.	8102605T	160	2880	2884	70	1260	1379
5/4 in. x 6 in. x 18 ft.	1 in. x 5-1/2 in. x 18 ft.	8102205T	128	2304	3766	56	1008	1766
5/4 in. x 8 in. x 18 ft.	1 in. x 7-1/4 in. x 18 ft.	8102305T	96	1728	3659	42	756	1703
5/4 in. x 10 in. x 18 ft.	1 in. x 9-1/4 in. x 18 ft.	8102405T	80	1440	3829	35	630	1793
5/4 in. x 12 in. x 18 ft.	1 in. x 11-1/4 in. x 18 ft.	8102505T	64	1152	3734	28	504	1751
5/4 in. x 16 in. x 18 ft.	1 in. x 15-1/4 in. x 18 ft.	8114805T	—	—	—	24	432	2021

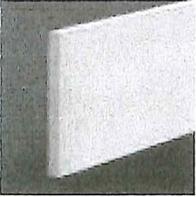

Trimboards—Select Cedar Woodgrain/Smooth, White

Nominal	Actual	Order Number*	FULL UNIT			HALF UNIT		
			PCS	LF	Weight lbs	PCS	LF	Weight lbs
5/8 in. x 4 in. x 18 ft.	5/8 in. x 3-1/2 in. x 18 ft.	8105005T	260	4680	2789	130	2340	1499
5/8 in. x 6 in. x 18 ft.	5/8 in. x 5-1/2 in. x 18 ft.	8105205T	160	2880	2701	80	1440	1455
5/8 in. x 8 in. x 18 ft.	5/8 in. x 7-1/4 in. x 18 ft.	8105305T	120	2160	2675	60	1080	1442
5/8 in. x 10 in. x 18 ft.	5/8 in. x 9-1/4 in. x 18 ft.	8105405T	100	1800	2830	50	900	1520
5/8 in. x 12 in. x 18 ft.	5/8 in. x 11-1/4 in. x 18 ft.	8105505T	80	1440	2758	40	720	1484
1 in. x 4 in. x 12 ft.	3/4 in. x 3-1/2 in. x 12 ft.	8115305T	260	3120	2263	117	1404	1234
1 in. x 6 in. x 12 ft.	3/4 in. x 5-1/2 in. x 12 ft.	8115405T	160	1920	2193	72	864	1050
1 in. x 8 in. x 12 ft.	3/4 in. x 7-1/4 in. x 12 ft.	8115505T	108	1296	2061	54	648	1088
1 in. x 10 in. x 12 ft.	3/4 in. x 9-1/4 in. x 12 ft.	8115605T	90	1080	2168	45	540	1141
1 in. x 12 in. x 12 ft.	3/4 in. x 11-1/4 in. x 12 ft.	8115705T	72	864	2117	36	432	1116
1 in. x 4 in. x 18 ft.	3/4 in. x 3-1/2 in. x 18 ft.	8106005T	260	4680	3415	117	2106	1492
1 in. x 5 in. x 18 ft.	3/4 in. x 4-1/2 in. x 18 ft.	8106605T	200	3600	3379	100	1800	1794
1 in. x 6 in. x 18 ft.	3/4 in. x 5-1/2 in. x 18 ft.	8106205T	160	2880	3312	72	1296	1606
1 in. x 8 in. x 18 ft.	3/4 in. x 7-1/4 in. x 18 ft.	8106305T	108	1944	2999	54	972	1604
1 in. x 10 in. x 18 ft.	3/4 in. x 9-1/4 in. x 18 ft.	8106405T	90	1620	3158	45	810	1684
1 in. x 12 in. x 18 ft.	3/4 in. x 11-1/4 in. x 18 ft.	8106505T	72	1296	3086	36	648	1648
1 in. x 16 in. x 18 ft.	3/4 in. x 15-1/4 in. x 18 ft.	8114005T	—	—	—	24	432	1668
5/4 in. x 4 in. x 12 ft.	1 in. x 3-1/2 in. x 12 ft.	8118005T	208	2496	2807	91	1092	1359
5/4 in. x 5 in. x 12 ft.	1 in. x 4-1/2 in. x 12 ft.	8118105T	160	1920	2704	70	840	1314
5/4 in. x 6 in. x 12 ft.	1 in. x 5-1/2 in. x 12 ft.	8118205T	128	1536	2742	56	672	1330
5/4 in. x 8 in. x 12 ft.	1 in. x 7-1/4 in. x 12 ft.	8118305T	96	1152	2719	42	504	1319
5/4 in. x 10 in. x 12 ft.	1 in. x 9-1/4 in. x 12 ft.	8118405T	80	960	2845	35	420	1375
5/4 in. x 12 in. x 12 ft.	1 in. x 11-1/4 in. x 12 ft.	8112305T	64	768	2788	28	336	1350
5/4 in. x 16 in. x 12 ft.	1 in. x 15-1/4 in. x 12 ft.	8118505T	—	—	—	24	288	3239
5/4 in. x 4 in. x 18 ft.	1 in. x 3-1/2 in. x 18 ft.	8107005T	208	3744	3735	91	1638	1752
5/4 in. x 5 in. x 18 ft.	1 in. x 4-1/2 in. x 18 ft.	8107605T	160	2880	2884	70	1260	1379
5/4 in. x 6 in. x 18 ft.	1 in. x 5-1/2 in. x 18 ft.	8107205T	128	2304	3540	56	1008	1667
5/4 in. x 8 in. x 18 ft.	1 in. x 7-1/4 in. x 18 ft.	8107305T	96	1728	3505	42	756	1651
5/4 in. x 10 in. x 18 ft.	1 in. x 9-1/4 in. x 18 ft.	8107405T	80	1440	3704	35	630	1737
5/4 in. x 12 in. x 18 ft.	1 in. x 11-1/4 in. x 18 ft.	8107505T	64	1152	3611	28	504	1735
5/4 in. x 16 in. x 18 ft.	1 in. x 15-1/4 in. x 18 ft.	8114305T	—	—	—	24	432	1958

Select Cedar woodgrain on reverse side



J-Pocket Trimboards—Smooth, White

Nominal	Actual	Order Number	FULL UNIT			HALF UNIT		
			PCS	LF	Weight lbs	PCS	LF	Weight lbs
5/4 in. x 4 in. x 18 ft.	1 in. x 3-1/2 in. x 18 ft.	8315405TF	156	2808	2400	—	—	—
5/4 in. x 6 in. x 18 ft.	1 in. x 5-1/2 in. x 18 ft.	8315505TF	96	1728	2028	—	—	—

J-Pocket Trimboards—Select Cedar Woodgrain, White


Nominal	Actual	Order Number	FULL UNIT			HALF UNIT		
			PCS	LF	Weight lbs	PCS	LF	Weight lbs
5/4 in. x 4 in. x 18 ft.	1 in. x 3-1/2 in. x 18 ft.	8315205TF	156	2808	2400	—	—	—
5/4 in. x 6 in. x 18 ft.	1 in. x 5-1/2 in. x 18 ft.	8315305TF	96	1728	2028	—	—	—



* To order full unit, add F to the end of the order number. To order half unit, add H to the end of the order number.

Beadboard


Beadboard is used when the job calls for traditional beadboard or larger panels, and offers the right solution to make an authentic statement.

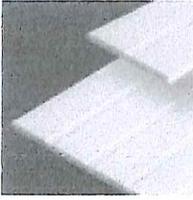

Nominal	Actual	Order Number*	FULL UNIT			HALF UNIT		
			PCS	LF	Weight lbs	PCS	LF	Weight lbs
1/2 in. x 4 ft. x 8 ft. Beadboard Panel	1/2 in. x 4 ft. x 8 ft.	8115005T	25	200	1222	-	-	-
1/2 in. x 5-1/2 in. x 18 ft. Beadboard	1/2 in. x 5-1/8 in. x 18 ft.	8300005T	200	3600	2609	100	1800	1409


Sheets

Available in a full selection of custom and standard sizes and shapes, sheets can be used to create distinctive, one-of-a-kind exterior elements that are as beautiful as they are durable.

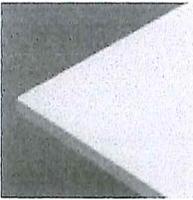

Sheets—Smooth/Smooth, White

Nominal	Actual	Order Number*	FULL UNIT			HALF UNIT		
			PCS	LF	Weight lbs	PCS	LF	Weight lbs
3/8 in. x 4 ft. x 8 ft.	3/8 in. x 4 ft. x 8 ft.	8113205T	25	200	1042	18	144	770
3/8 in. x 4 ft. x 10 ft.	3/8 in. x 4 ft. x 10 ft.	8200405T	25	250	1229	18	180	913
3/8 in. x 4 ft. x 12 ft.	3/8 in. x 4 ft. x 12 ft.	8116605T	25	300	1580	18	216	1411
1/2 in. x 4 ft. x 8 ft.	1/2 in. x 4 ft. x 8 ft.	8113305T	25	200	1308	18	144	887
1/2 in. x 4 ft. x 10 ft.	1/2 in. x 4 ft. x 10 ft.	8200605T	25	250	1550	18	180	1143
1/2 in. x 4 ft. x 12 ft.	1/2 in. x 4 ft. x 12 ft.	8116505T	25	300	2121	18	216	1559
5/8 in. x 4 ft. x 8 ft.	5/8 in. x 4 ft. x 8 ft.	8200505T	25	200	1629	18	144	1192
5/8 in. x 4 ft. x 10 ft.	5/8 in. x 4 ft. x 10 ft.	8200905T	25	250	1997	18	180	1465
5/8 in. x 4 ft. x 12 ft.	5/8 in. x 4 ft. x 12 ft.	8116705T	25	300	2544	18	216	1916
3/4 in. x 4 ft. x 8 ft.	3/4 in. x 4 ft. x 8 ft.	8113405T	20	160	1583	15	120	1205
3/4 in. x 4 ft. x 10 ft.	3/4 in. x 4 ft. x 10 ft.	8113505T	20	200	1989	15	150	1517
3/4 in. x 4 ft. x 12 ft.	3/4 in. x 4 ft. x 12 ft.	8201405T	20	240	2382	15	180	1815
3/4 in. x 4 ft. x 18 ft.	3/4 in. x 4 ft. x 18 ft.	8201505T	21	378	3778	15	270	2758
1 in. x 4 ft. x 8 ft.	1 in. x 4 ft. x 8 ft.	8201305T	20	160	2140	12	96	1312
1 in. x 4 ft. x 10 ft.	1 in. x 4 ft. x 10 ft.	8200805T	20	200	2652	12	120	1631
1 in. x 4 ft. x 12 ft.	1 in. x 4 ft. x 12 ft.	8201605T	20	240	3161	12	144	1942

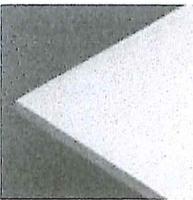


Sheets—Woodgrain/Smooth, White

Nominal	Actual	Order Number*	FULL UNIT			HALF UNIT		
			PCS	LF	Weight lbs	PCS	LF	Weight lbs
3/8 in. x 4 ft. x 8 ft.	3/8 in. x 4 ft. x 8 ft.	8213205T	25	200	1042	18	144	770
5/8 in. x 4 ft. x 8 ft.	5/8 in. x 4 ft. x 8 ft.	8202505T	25	200	1629	18	144	1192
3/4 in. x 4 ft. x 8 ft.	3/4 in. x 4 ft. x 8 ft.	8213405T	20	160	1583	15	120	1205
1 in. x 4 ft. x 10 ft.	1 in. x 4 ft. x 10 ft.	8220805T	20	200	2652	12	120	1631

One-Piece Corner

One-piece corners add style and beauty around every corner.

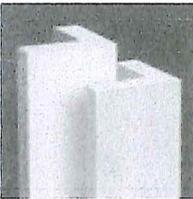


One-Piece Corner—Smooth, White

Nominal	Actual	Order Number*	FULL UNIT			HALF UNIT		
			PCS	LF	Weight lbs	PCS	LF	Weight lbs
5/4 in. x 4 in. x 4 in. x 10 ft.	1 in. x 3-1/2 in. x 3-1/2 in. x 10 ft.	8314205T	72	720	1246	36	360	712
5/4 in. x 6 in. x 6 in. x 10 ft.	1 in. x 5-1/2 in. x 5-1/2 in. x 10 ft.	8314705T	48	480	1326	24	240	799
5/4 in. x 4 in. x 4 in. x 20 ft.	1 in. x 3-1/2 in. x 3-1/2 in. x 20 ft.	8314105T	72	1440	2419	36	720	1325
5/4 in. x 6 in. x 6 in. x 20 ft.	1 in. x 5-1/2 in. x 5-1/2 in. x 20 ft.	8314005T	48	960	2683	24	480	1457

One-Piece Corner—Select Cedar Woodgrain, White

Nominal	Actual	Order Number*	FULL UNIT			HALF UNIT		
			PCS	LF	Weight lbs	PCS	LF	Weight lbs
5/4 in. x 4 in. x 4 in. x 10 ft.	1 in. x 3-1/2 in. x 3-1/2 in. x 10 ft.	8314605T	72	720	1246	36	360	672
5/4 in. x 6 in. x 6 in. x 10 ft.	1 in. x 5-1/2 in. x 5-1/2 in. x 10 ft.	8314505T	48	480	1326	24	240	712
5/4 in. x 4 in. x 4 in. x 20 ft.	1 in. x 3-1/2 in. x 3-1/2 in. x 20 ft.	8314405T	72	1440	2419	36	720	1325
5/4 in. x 6 in. x 6 in. x 20 ft.	1 in. x 5-1/2 in. x 5-1/2 in. x 20 ft.	8314305T	48	960	2683	24	480	1457

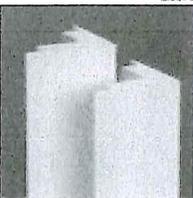

One-Piece Corner with J-Pocket—Smooth, White

Nominal	Actual	Order Number	FULL UNIT			HALF UNIT		
			PCS	LF	Weight lbs	PCS	LF	Weight lbs
5/4 in. x 4 in. x 4 in. x 20 ft.	1 in. x 3-1/2 in. x 3-1/2 in. x 20 ft.	8314805TF	72	1440	2095	-	-	-
5/4 in. x 6 in. x 6 in. x 20 ft.	1 in. x 5-1/2 in. x 5-1/2 in. x 20 ft.	8314905TF	48	960	2290	-	-	-


One-Piece Corner with J-Pocket—Select Cedar Woodgrain, White

Nominal	Actual	Order Number	FULL UNIT			HALF UNIT		
			PCS	LF	Weight lbs	PCS	LF	Weight lbs
5/4 in. x 4 in. x 4 in. x 20 ft.	1 in. x 3-1/2 in. x 3-1/2 in. x 20 ft.	8315005TF	72	1440	2095	-	-	-
5/4 in. x 6 in. x 6 in. x 20 ft.	1 in. x 5-1/2 in. x 5-1/2 in. x 20 ft.	8315105TF	48	960	2290	-	-	-

* To order full unit, add F to the end of the order number. To order half unit, add H to the end of the order number.

Skirtboard

Skirtboards help improve fiber cement installation time and accuracy, while providing a beautiful finishing touch.

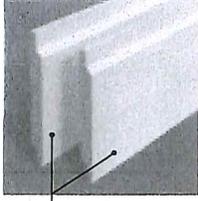

Reversible – smooth finish on one side, Select Cedar woodgrain on the other.


Skirtboard–Select Cedar Woodgrain/Smooth, White			HALF UNIT			
Nominal	Actual	Order Number	PCS	LF	Weight lbs	
1 in. x 6 in. x 12 ft.	3/4 in. x 5-3/8 in. x 12 ft.	8113605TH	32	384	455	
1 in. x 8 in. x 12 ft.	3/4 in. x 7-1/8 in. x 12 ft.	8113705TH	24	288	466	
5/4 in. x 6 in. x 12 ft.	1 in. x 5-3/8 in. x 12 ft.	8113805TH	32	384	484	
5/4 in. x 8 in. x 12 ft.	1 in. x 7-1/8 in. x 12 ft.	8113905TH	24	288	550	

Skirtboard with DualStart® design

CertaTrim® skirtboard is designed with identical beveled edges to set the first course and built-in drip edge at the bottom. It meets U.S. building codes requiring 6" ground clearance when installing fiber cement siding and is ideally suited for use as a transition panel between fiber cement siding styles. For ultimate style flexibility, Skirtboard panels are reversible, featuring a woodgrain finish on one side and a smooth finish on the other.



Select Cedar woodgrain on reverse side

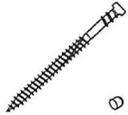

Cortex® Hidden Fastening System

Makes fastener heads virtually invisible. Comes smooth or Select Cedar woodgrain with a 2 in. screw.

Smooth - 2 in. Screws

Description	Order Number	Boxes/Carton	Net Weight lbs/CTN
50 LF Box - 75 screws (2 in.), 100 plugs, 1 setting tool	93180130005C	10	11
250 LF Box - 375 screws (2 in.), 400 plugs, 3 setting	93180135005C	6	27
750 LF Box - 1,125 screws (2 in.), 1,200 plugs, 6 setting	93180140005C	1	15

Select Cedar Woodgrain - 2 in. Screws

Description	Order Number	Boxes/Carton	Net Weight lbs/CTN
50 LF Box - 75 screws (2 in.), 100 plugs, 1 setting tool	93380130005C	10	11
250 LF Box - 375 screws (2 in.), 400 plugs, 3 setting	93380135005C	6	27
750 LF Box - 1,125 screws (2 in.), 1,200 plugs, 6 setting	93380140005C	1	15



CertainTeed Corporation

20 Moores Road
Malvern, PA 19355
www.certainteed.com

ASK ABOUT ALL OF OUR OTHER CERTAINTEED® PRODUCTS AND SYSTEMS:

ROOFING • SIDING • TRIM • DECKING • RAILING • FENCE
GYPSUM • CEILINGS • INSULATION


Professional: 800-233-8990 Consumer: 800-782-8777




Open until 9PM!
Virginia Beach Lowe's ✓

Prices, promotions, styles, and availability may vary. Our local stores do not honor online pricing. Prices and availability of products and services are subject to change without notice. Errors will be corrected where discovered, and Lowe's reserves the right to revoke any stated offer and to correct any errors,

Therma-Tru Benchmark Doors Right-Hand Inswing Fiberglass Entry Do... X

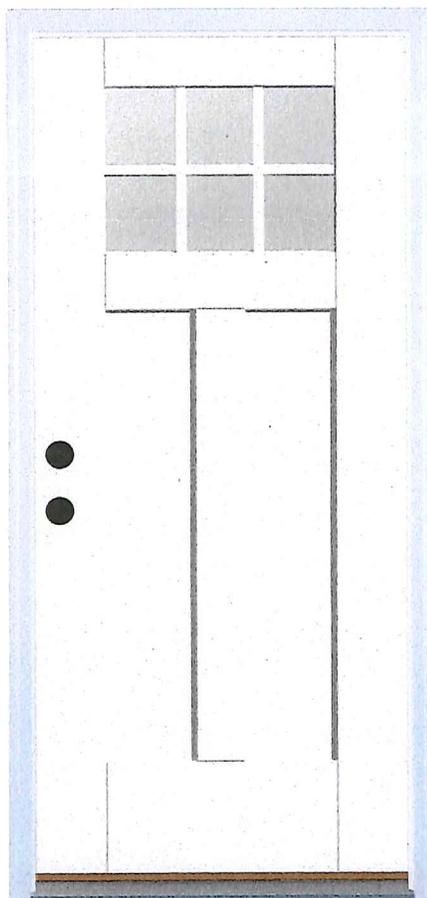

MAIN Front door.

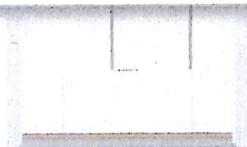

FREE Store Pickup



Delivery

In-use/lifestyle images – sidelites and transom not included

✓ 3 available today at Virginia Beach Lowe's!

✓ Delivery available



Get 5% OFF* EVERY DAY or 6 Months Special Financing**

*,**Offer subject to credit approval and cannot be combined with other credit offers. Minimum purchase required. Exclusions apply.

[GET DETAILS](#)

Product Information

Description

- Add curb appeal and create a versatile look for your home with this contemporary interpretation of the Shaker movement
- Flush-glazed glass is built directly into the door and provides a clean, seamless appearance that allows more natural light into your home
- Fiberglass doors are low-maintenance and high-performance; unlike wood or steel doors, durable fiberglass is resistant to cracking, warping, splitting and denting
- Therma-Tru Benchmark Doors consist of a complete door system including all necessary components; jambs, weatherstrip, sill and hinges in complementing finish colors, all engineered to help ensure a precision fit for years of trouble-free performance
- Ready-to-install door with frame

CA Residents: **Prop 65 WARNING(S)**

Specifications

Material

Fiberglass


Glass Insulation

Low-E

Wood Species	N/A	Glass Caming	×
Finish	Unfinished	Caming Finish	N/A
Door Configuration	Prehung single door	Brickmould Included	✓
Manufacturer Color/Finish	Ready to paint	Weatherstripping Included	✓
Color/Finish Family	White	Lockset Bore	Ready for lockset and deadbolt
Common Size (W x H)	36-in x 80-in	Core Type	Insulating core
Type	Entry door	Impact Resistant Glass	×
Impact Resistant	×	3-Point Locking System	×
Fire Rated	×	Commercial/Residential	Residential
Fire Rating	N/A	For Use with Mobile Homes	×
Actual Width (Inches)	37.5	Sill Type	Adjustable
Actual Height (Inches)	81.5	Sill Finish	Mill
Jamb Width (Inches)	4.5625	Lowe's Exclusive	✓
Actual Width with Sidelights (Inches)	0	ENERGY STAR Certified Northern Zone	✓
Actual Depth (Inches)	4.5625	ENERGY STAR Certified North/Central Zone	✓
Glass Style	Simulated divided light	ENERGY STAR Certified South/Central Zone	✓
Rough Opening Width (Inches)	38.25	ENERGY STAR Certified Southern Zone	✓
Rough Opening Height (Inches)	82	Warranty	Limited lifetime
Panel Type	2-panel	Locking System Included	×
Glass Shape	Craftsman	Common Height (Inches)	80
Door Style Modern	✓	CA Residents: Prop 65 Warning(s)	Yes
Door Style Victorian	×	Common Width (Inches)	36
Door Style Craftsman	✓	Collection Name	N/A
Door Style Traditional	×		
Door Style Rustic	×		
Door Style Mid Century	×		

210 Drummonds Lane Color Chips

Siding;

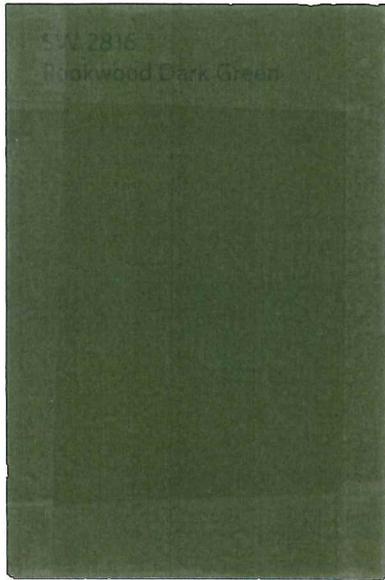

Trim;



Front Door and Front Porch;

